


Typical Street Detail with a 60' Right of Way

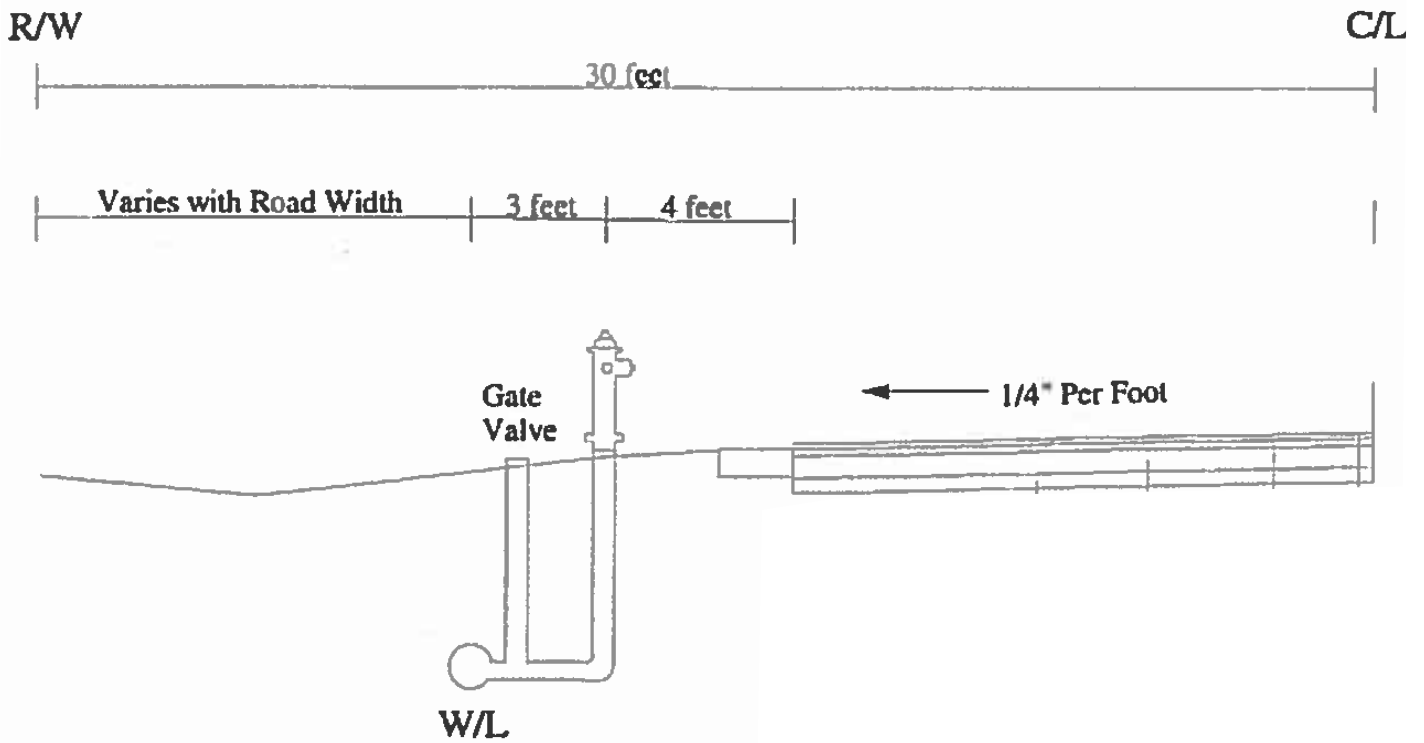

Note: Fire Hydrants shall be no more than 4 feet from the edge of pavement.

Date: 3/02/2018

Standard Construction Drawing



Typical Fire Hydrant Layout

Drawing No.
WTR-01