


NOTES : ALL PIPING TO BE MIN. 30" FROM ANY WALL OR OBSTRUCTION  
 DISTANCES C, D, AND E , REFER TO DRAWING 5

PLAN

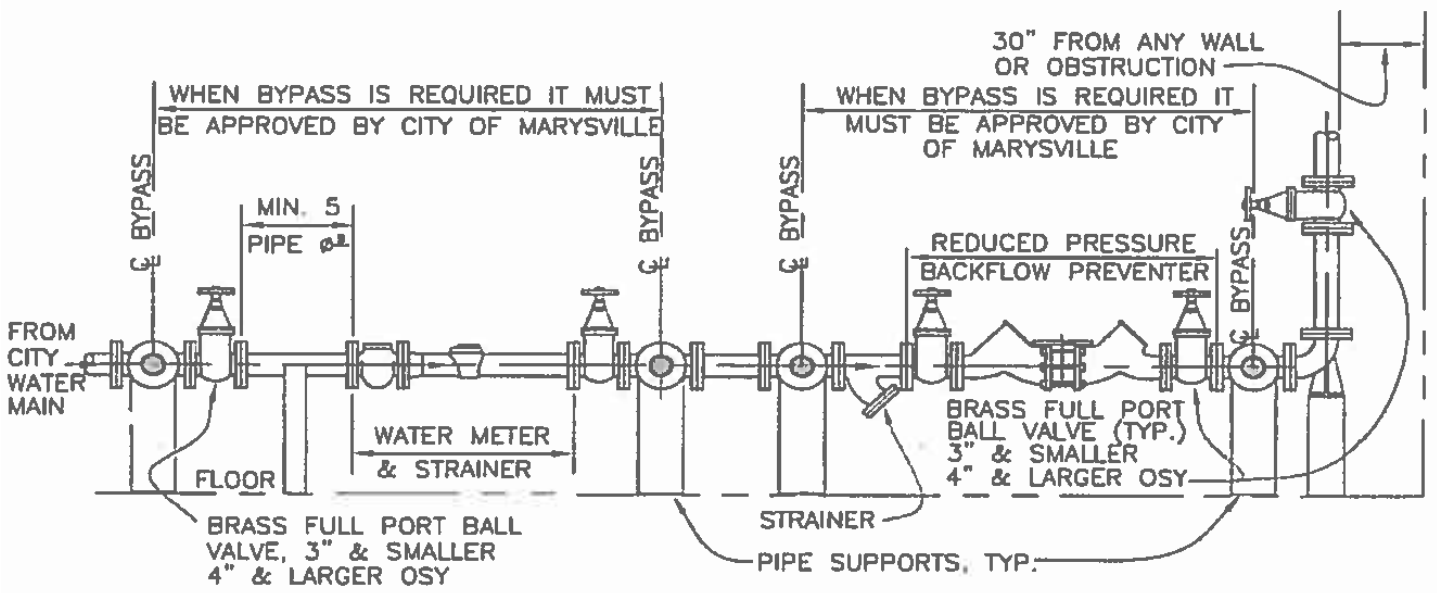

ELEVATION

Date: 3/02/2018 Standard Construction Drawing



Indoor Water Meter Installation  
 With Double Backflow

Drawing No.  
**WTR-15**