


NEAT STRAIGHT EDGE WITH ODOT 407 TACK COAT.
HEAT WELD ASPHALT TO A MIN. 2" DEPTH. PER CITY
OF MARYSVILLE SPEC. 1541

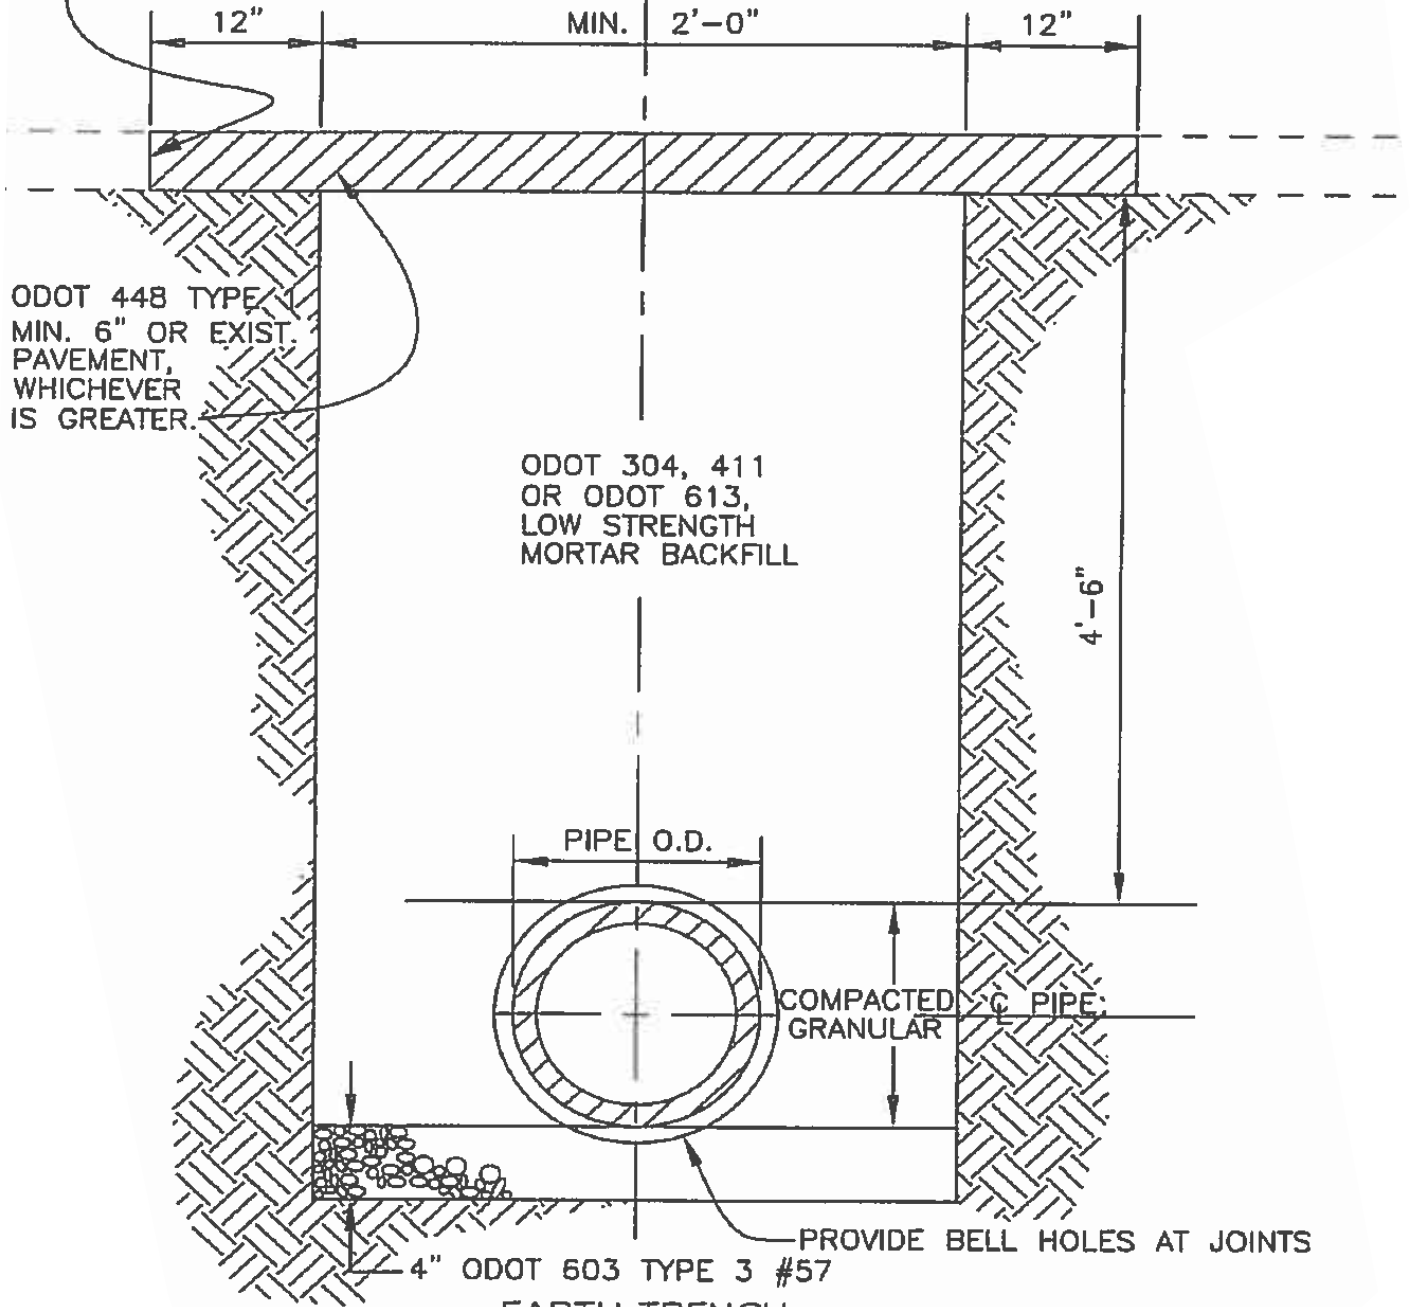

EARTH TRENCH

UNDER PAVEMENT OR WITHIN 4'-0" OF STREET INFLUENCE
AWWA C600-05 LAYING CONDITION TYPE 5 FOR DUCTILE IRON PIPE

Date: 3/02/2018

Standard Construction Drawing



Typical Waterline
Trench Detail
For Ductile Iron Pipe

Drawing No.
WTR-24