

NOT TO SCALE

DATE: MARCH 2023

STANDARD CONSTRUCTION DRAWING




INSPECTION MANHOLE
WITHIN PAVEMENT


DRAWING NO.

SAS-18


SHEET 1 OF 2

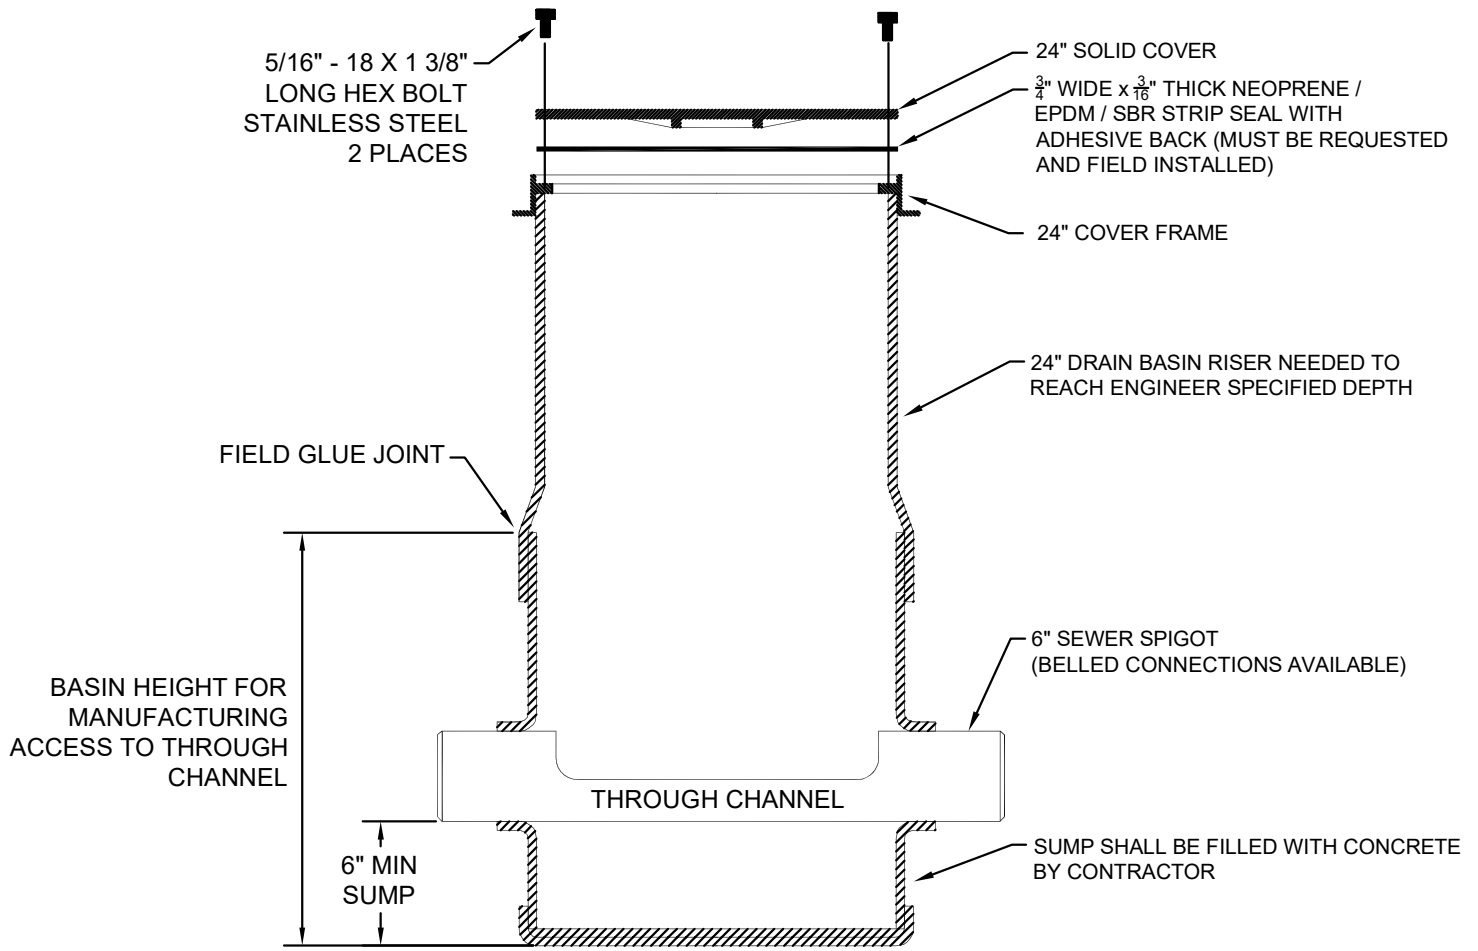

SECTION VIEW

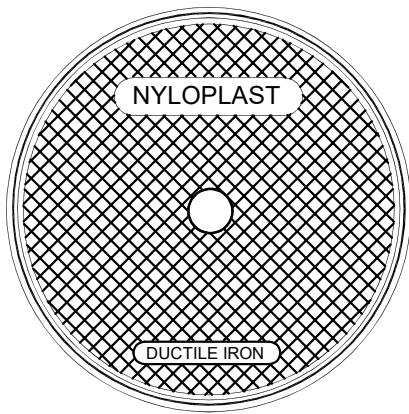

FRAME & COVER TOP VIEW

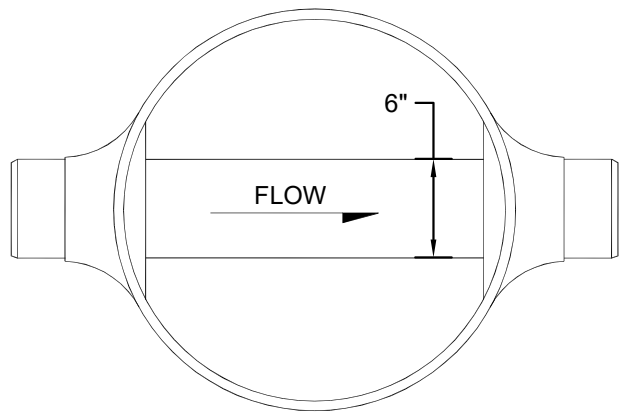

BASIN TOP VIEW

NOTE:
 NYOPLAST 24" BASIN WITH
 THROUGH CHANNEL FOR
 SANITARY SEWER CLEANOUT,
 OR EQUAL

NOT TO SCALE

DATE: MARCH 2023

STANDARD CONSTRUCTION DRAWING



INSPECTION MANHOLE OUTSIDE
 PAVEMENT

DRAWING NO.
 SAS-18
 SHEET 2 OF 2